


This document is the property of Beecher, Walker & Associates, L.L.C. and shall not be reproduced, copied, or transmitted in any form or by any means, electronic or mechanical, including photocopying, recording, or by any information storage and retrieval system, without the prior written permission of Beecher, Walker & Associates, L.L.C. Copyright © 2019 by Beecher, Walker & Associates, L.L.C.

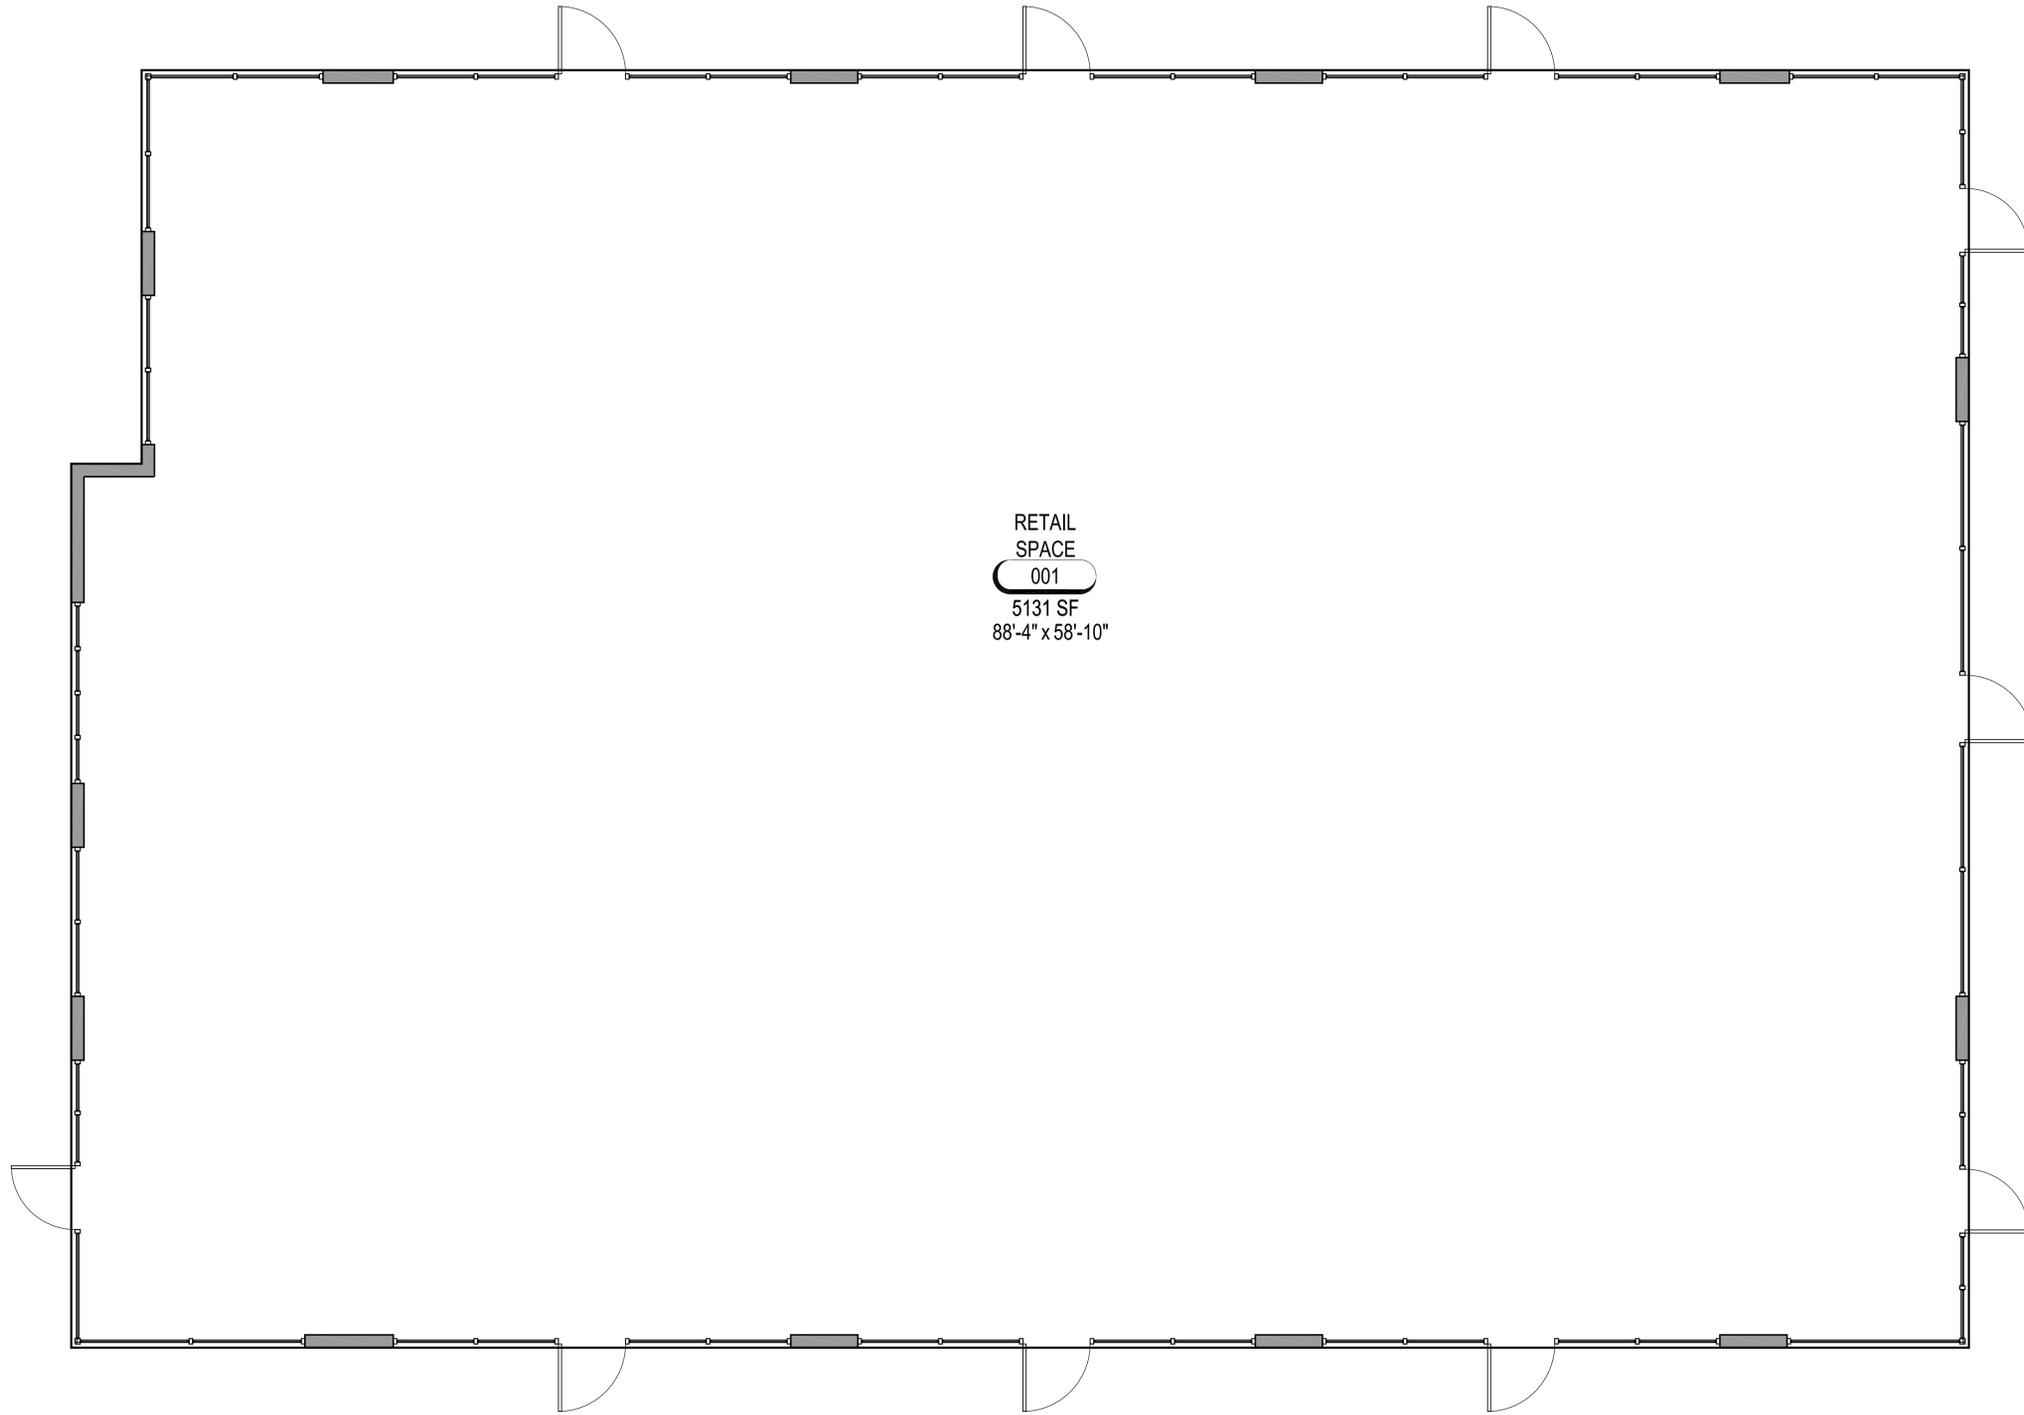

A1 FLOOR PLAN
A101 SCALE: 1/4" = 1'-0"

MARK	ISSUE DESCRIPTION	ISS. DATE	#	REV. DESCRIPTION	REV. DATE
1	FRAMING	03.06.2019			

WASATCH ROCK RETAIL
BUILDING 2



BWA
ARCHITECTS

T 801 438 9500
F 801 438 9501

3115 EAST LION LANE, #200
HOLLADAY, UTAH 84121
BEECHERWALKER.COM

PROJECT NUMBER
####

DWN BY
###

CHKD BY
###


PERMIT SET

####

DRAWING NUMBER

A101

This document is the property of Beecher, Walker & Associates, L.L.C. and shall not be used for any other project without the written consent of Beecher, Walker & Associates, L.L.C. Copyright © 2019 by Beecher, Walker & Associates, L.L.C.

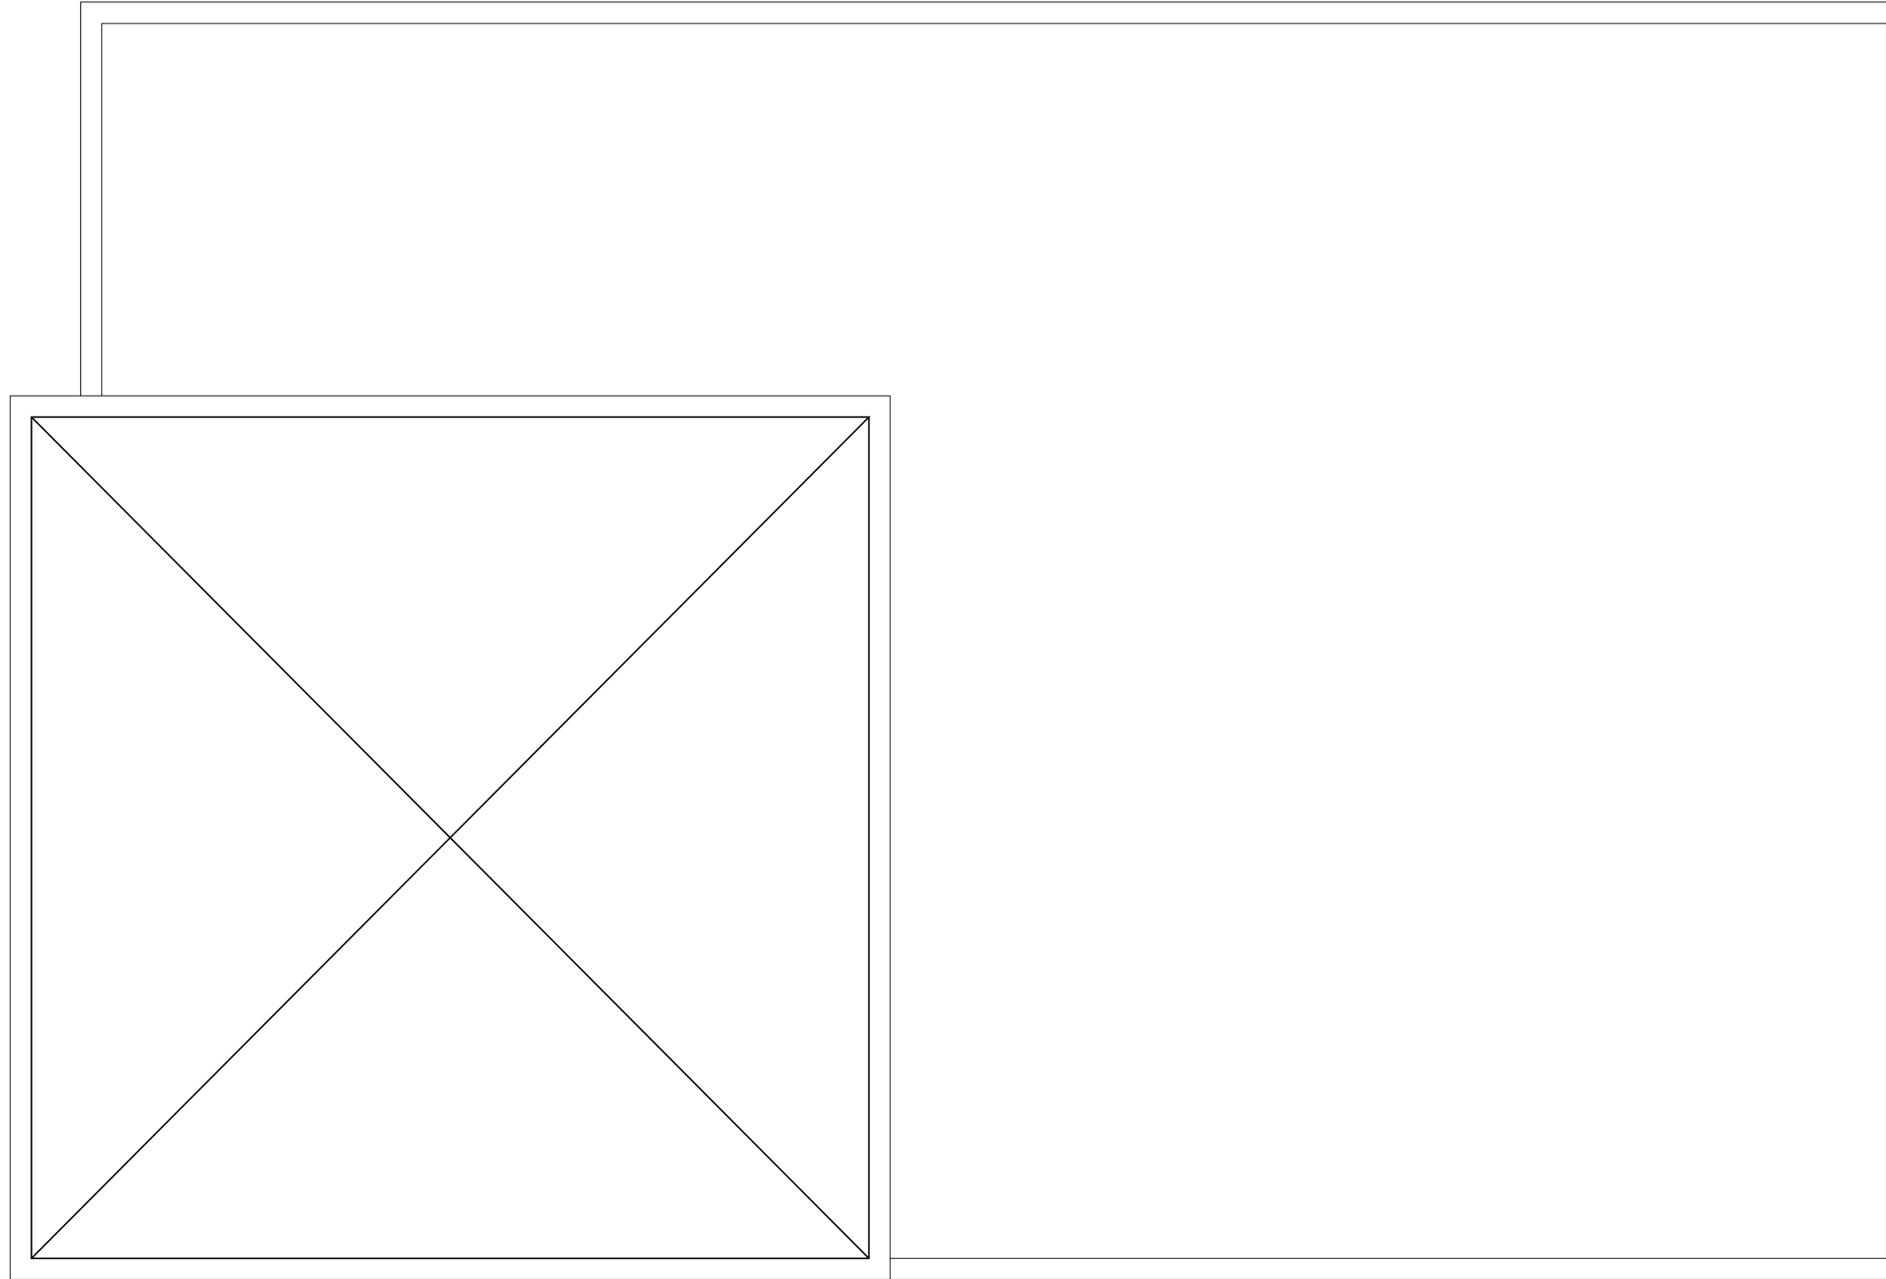

A1 ROOF PLAN
A102 SCALE: 1/4" = 1'-0"

MARK	ISSUE DESCRIPTION	ISS. DATE	#	REV. DESCRIPTION	REV. DATE
1	FRAMING	03.06.2019			

WASATCH ROCK RETAIL
BUILDING 2



BWA
ARCHITECTS

T 801 438 9500
F 801 438 9501

3115 EAST LION LANE, #200
HOLLADAY, UTAH 84121

BEECHERWALKER.COM

PROJECT NUMBER
####

DWN BY
###

CHKD BY
###


PERMIT SET

####

DRAWING NUMBER

A102

This document is the property of Beecher Walker & Associates, L.L.C. and shall not be reproduced, copied, or transmitted in any form or by any means, electronic or mechanical, including photocopying, recording, or by any information storage and retrieval system, without the prior written permission of Beecher Walker & Associates, L.L.C. Copyright © 2019 by Beecher Walker & Associates, L.L.C.

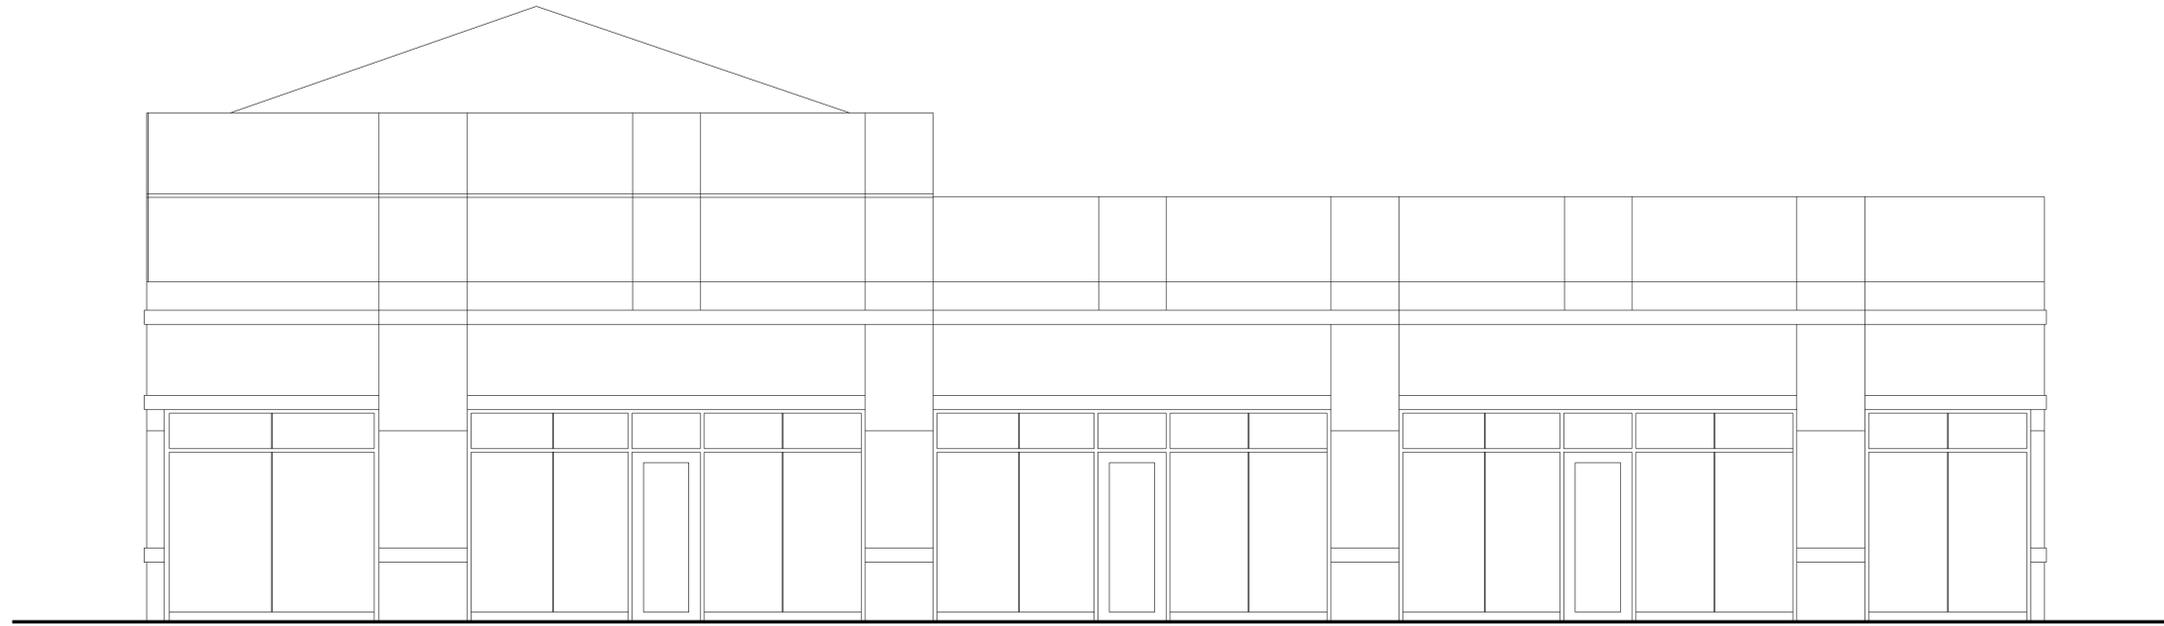

C1 LEFT ELEVATION
 A201 SCALE: 1/4" = 1'-0"



A1 FRONT ELEVATION
 A201 SCALE: 1/4" = 1'-0"

MARK	ISSUE DESCRIPTION	ISS. DATE	#	REV. DESCRIPTION	REV. DATE
1	FRAMING	03.06.2019			

**WASATCH ROCK RETAIL
 BUILDING 2**



BWA
 ARCHITECTS

T 801 438 9500
 F 801 438 9501

3115 EAST LION LANE, #200
 HOLLADAY, UTAH 84121
 BEECHERWALKER.COM

PROJECT NUMBER

####

DWN BY

####

CHKD BY

####

PERMIT SET


####

DRAWING NUMBER


####

A201

This document is the property of Beecher Walker & Associates, L.L.C. and shall remain the property of Beecher Walker & Associates, L.L.C. No part of this document may be reproduced, stored in a retrieval system, or transmitted in any form or by any means, electronic, mechanical, photocopying, recording, or by any information storage and retrieval system, without the prior written permission of Beecher Walker & Associates, L.L.C. Copyright © 2019 by Beecher Walker & Associates, L.L.C.

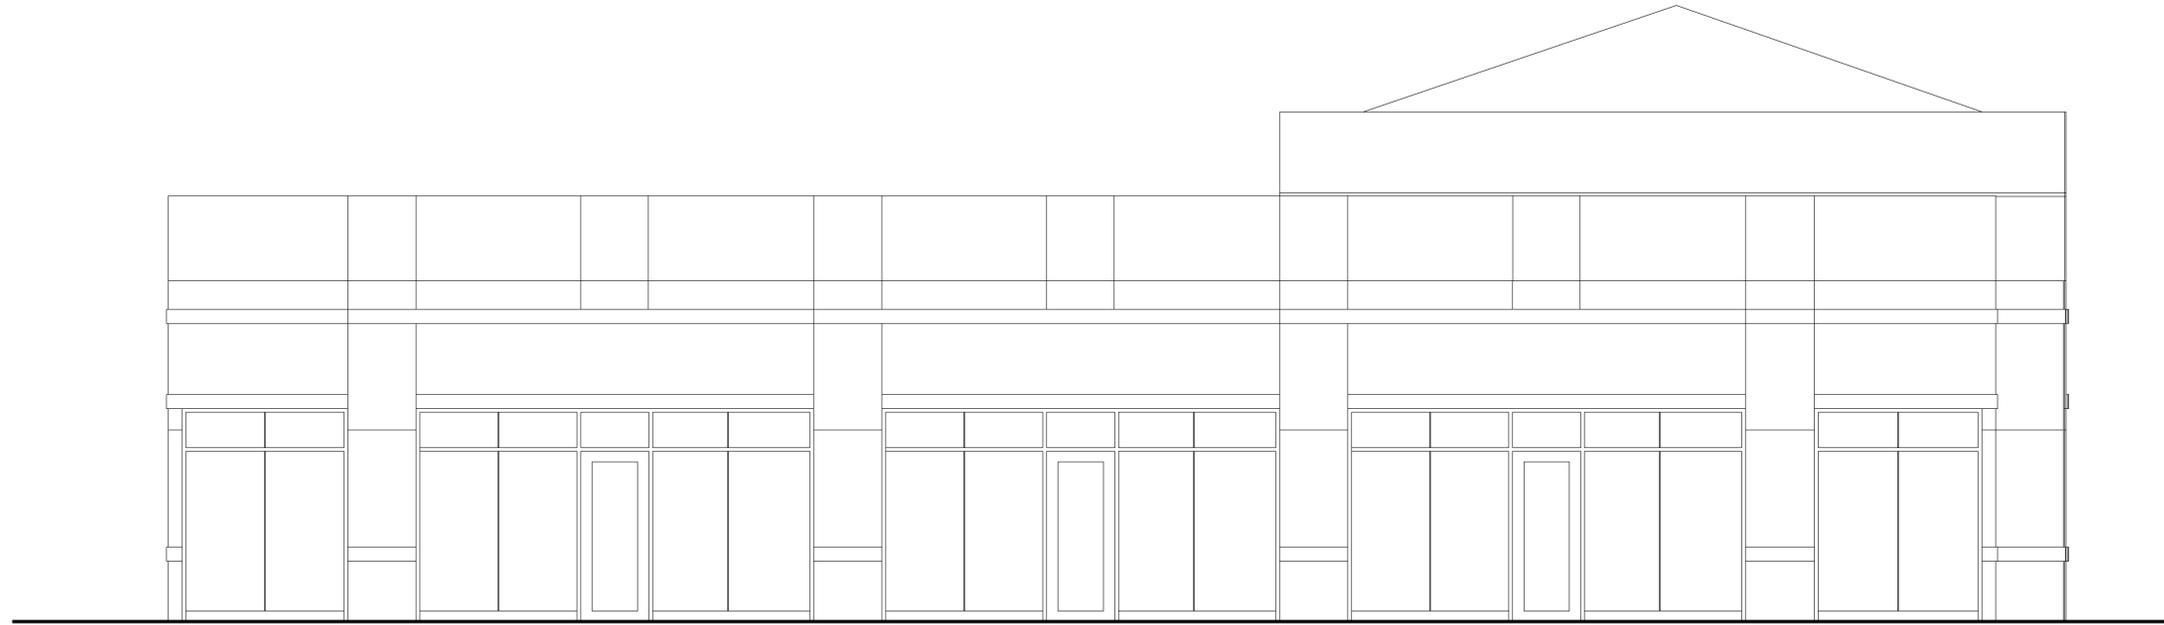

C1 RIGHT ELEVATION
A202 SCALE: 1/4" = 1'-0"

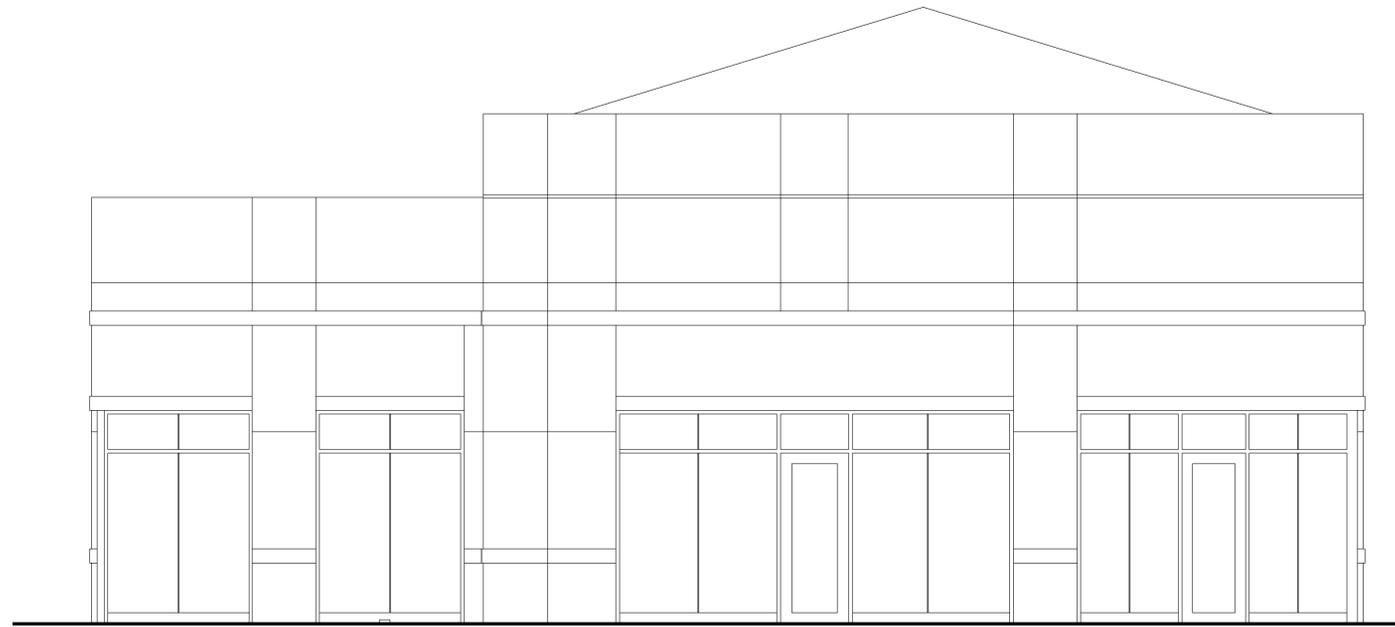

A1 REAR ELEVATION
A202 SCALE: 1/4" = 1'-0"

MARK	ISSUE DESCRIPTION	ISS. DATE	#	REV. DESCRIPTION	REV. DATE
1	FRAMING	03.06.2019			

WASATCH ROCK RETAIL
BUILDING 2



BWA
ARCHITECTS

T 801 438 9500
F 801 438 9501

3115 EAST LION LANE, #200
HOLLADAY, UTAH 84121

BEECHERWALKER.COM

PROJECT NUMBER
####

DWN BY
####

CHKD BY
####

PERMIT SET

####

DRAWING NUMBER

A202